


S:\1004104020\04020\04020\04020-09-Phase One Grading Plan.dwg Plotted By: jacob on wed, September 27, 2006 at 08:33 AM

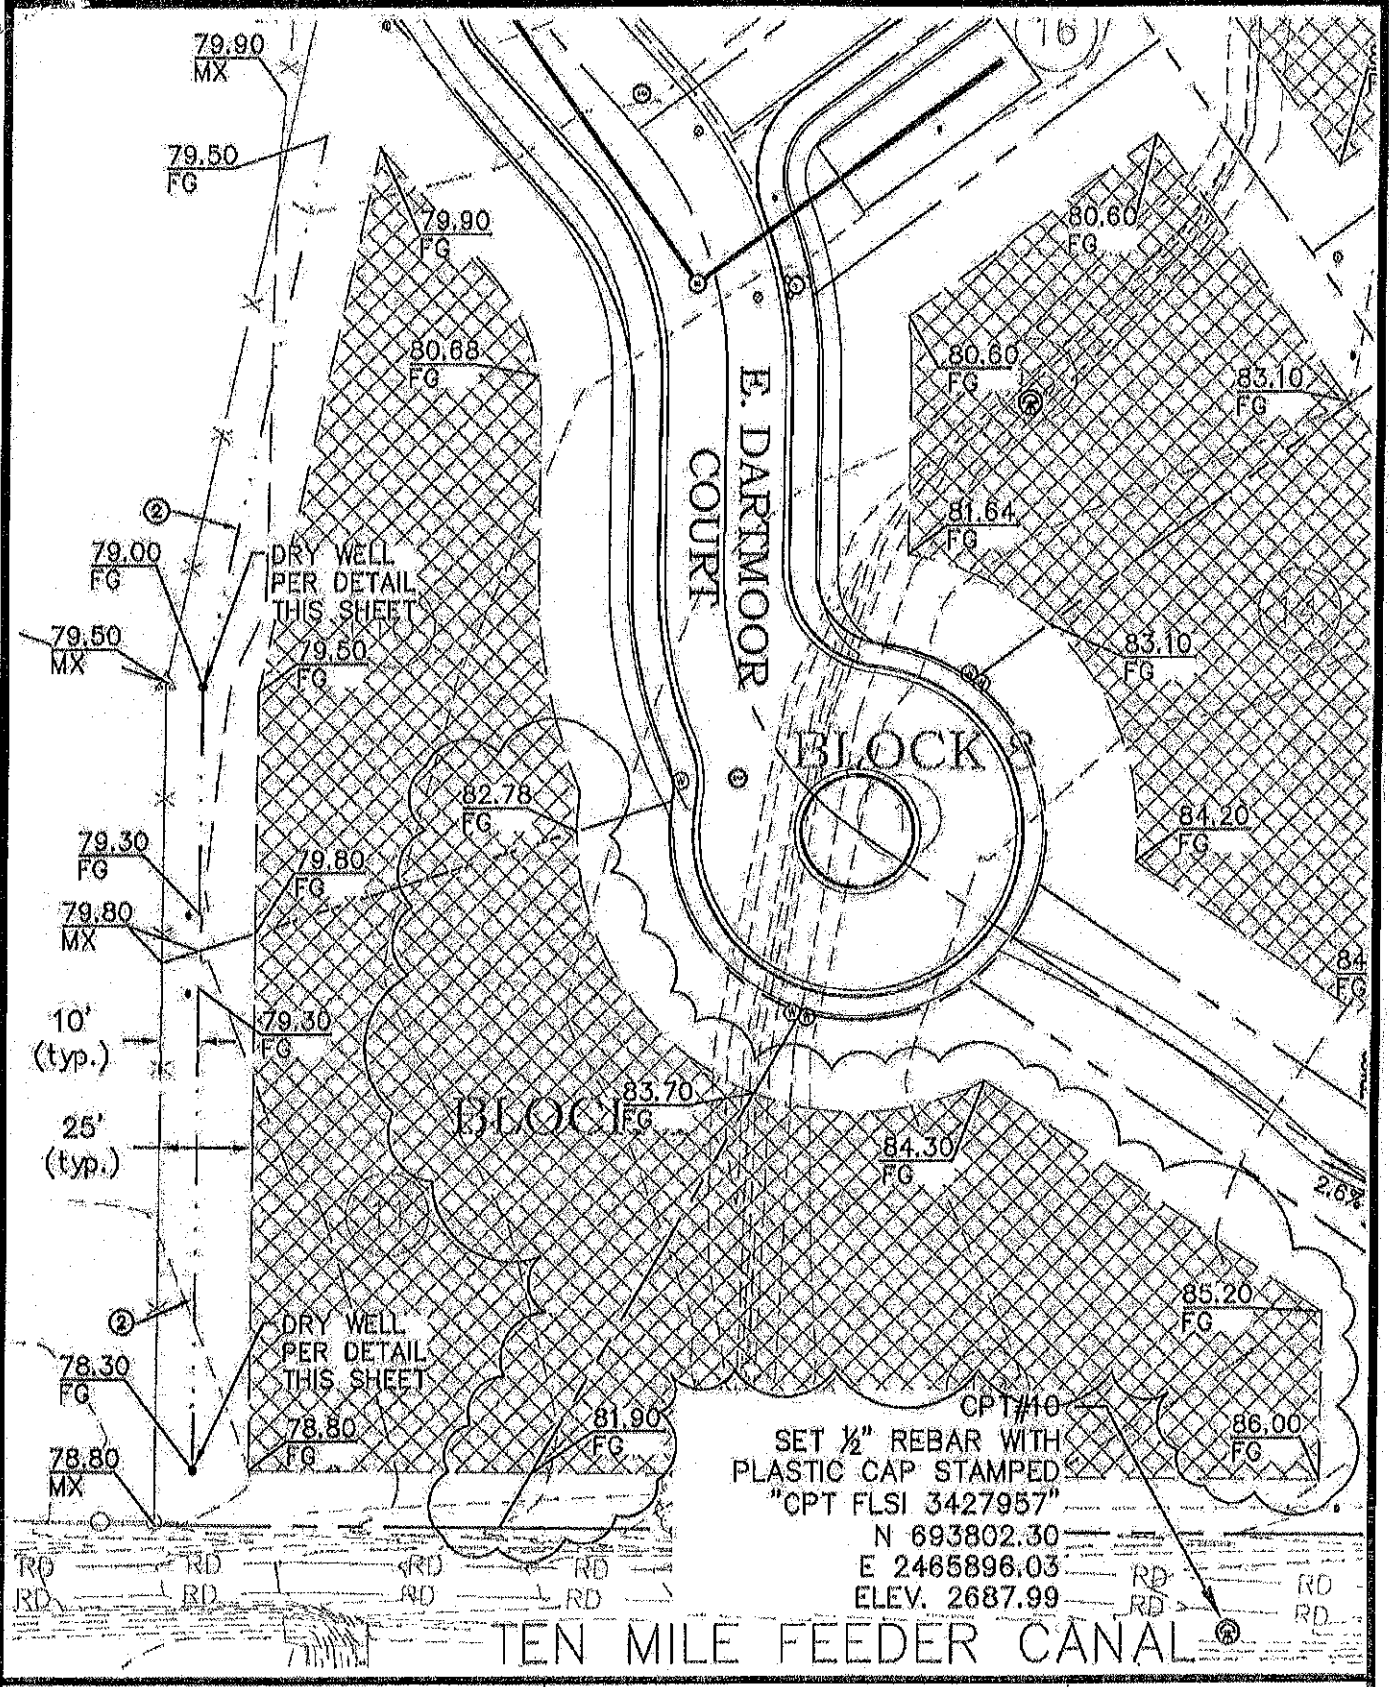

CPT#10
 SET 1/2" REBAR WITH
 PLASTIC CAP STAMPED
 "CPT FLSI 3427957"
 N 693802.30
 E 2465896.03
 ELEV. 2687.99

Scale: 1"=50'



THE LAND GROUP, INC.
 • Landscape Architecture
 • Civil Engineering
 • Site Planning
 • Golf Course Irrigation & Engineering
 • Graphic Communication
 452 E. Short Dr., Eagle ID, 83616
 Phone: (208) 939-4941 Fax: (208) 939-1445
 www.thelandgroupinc.com

GRADING PLAN

09-25-08
04020

C-9 (1)